
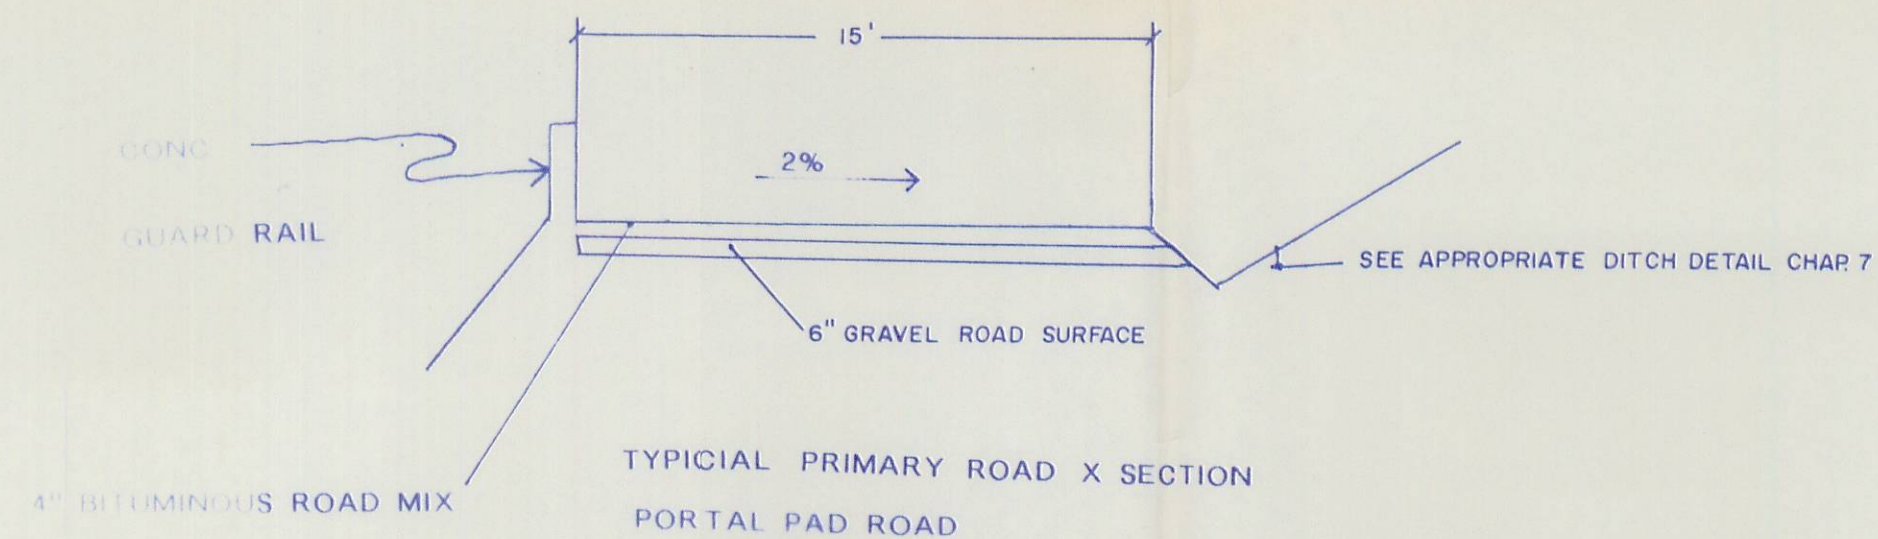
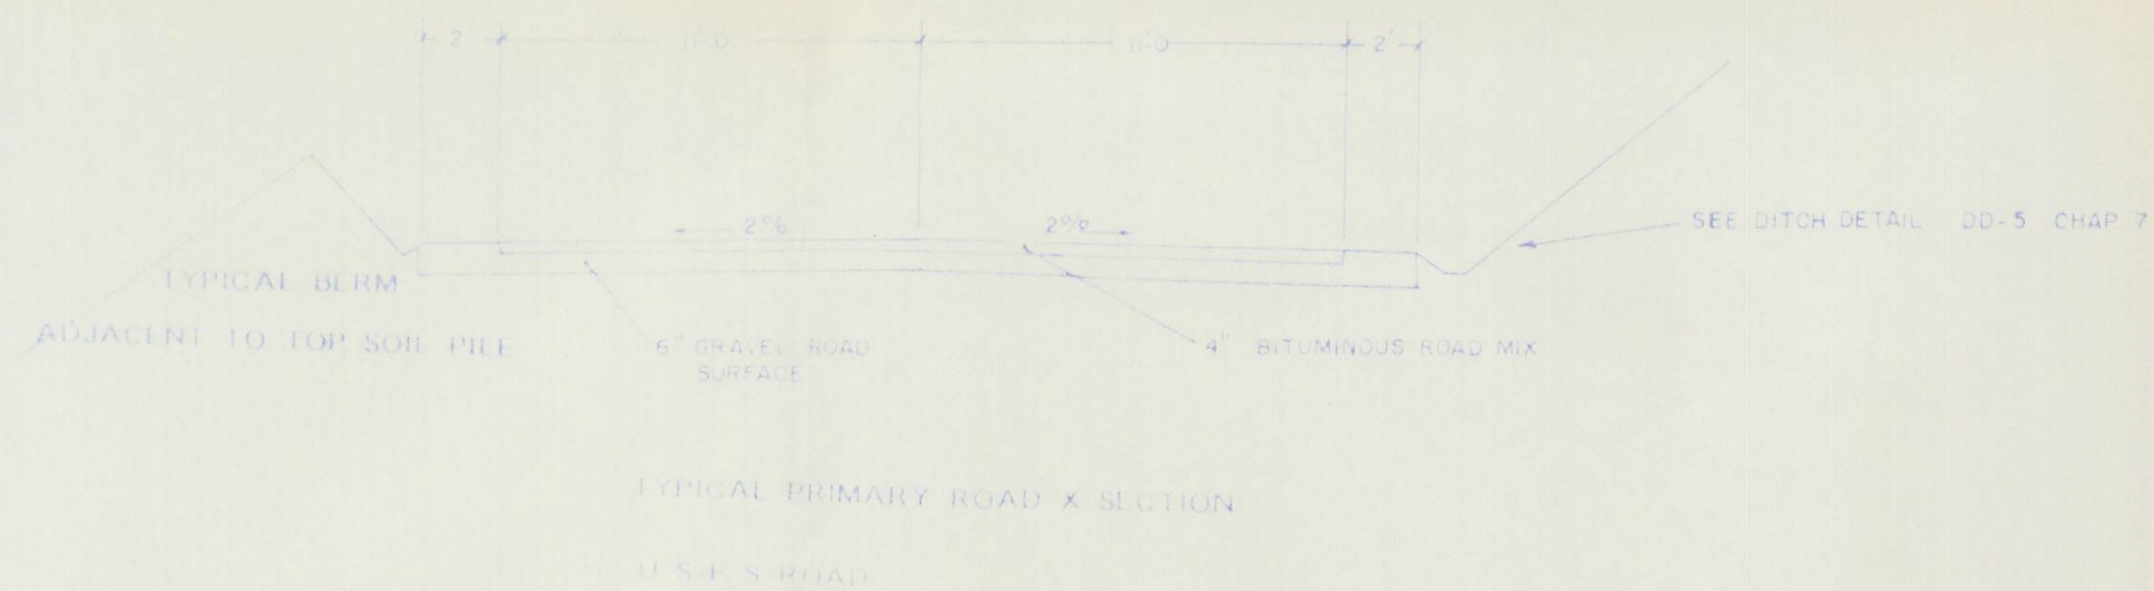
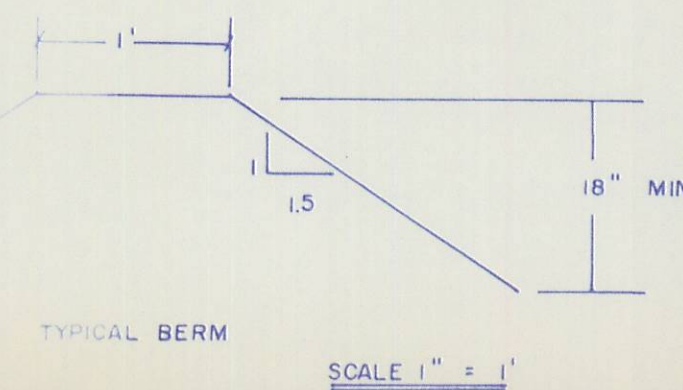


PROFILES

PROFILE SCALE V 1" = 10'
H 1" = 30'

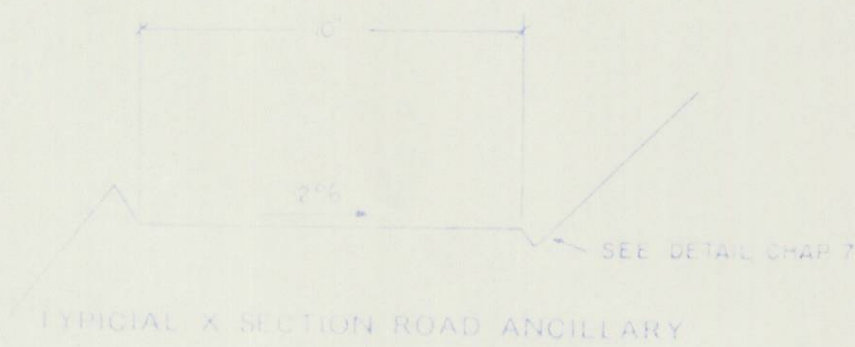

SECTION SCALE 1" = 5'

ALL ROADS ARE PRIMARY WITH THE EXCEPTION OF
THE SUBSTATION ROAD



GENWAL COAL COMPANY

ROAD PROFILE AND CROSS SECTION

SCALE AS NOTED

2/10/88

PLATE 5-10

REVISED 9 9 93

SEE PLATE 7 5B FOR DRAINAGE CROSS SECTIONS